


IN THE EVENT OF AN EMERGENCY, RING PORT SERVICES ON 09 432 5018 TO OBTAIN PARAMEDICS, FIRE FIGHTING, DEFIBRILLATOR, RESPONSE TRAILER OR OTHER ASSISTANCE

**LEGEND**

- F FIRE EXTINGUISHER
- H FIRE HYDRANT
- + FIRST AID
- E EMERGENCY ASSEMBLY POINT
- WHARF ALARM (PORTABLE)
- A SITE EAS (EMERGENCY ALARM SYSTEM)
- X EMERGENCY RESPONSE TRAILER

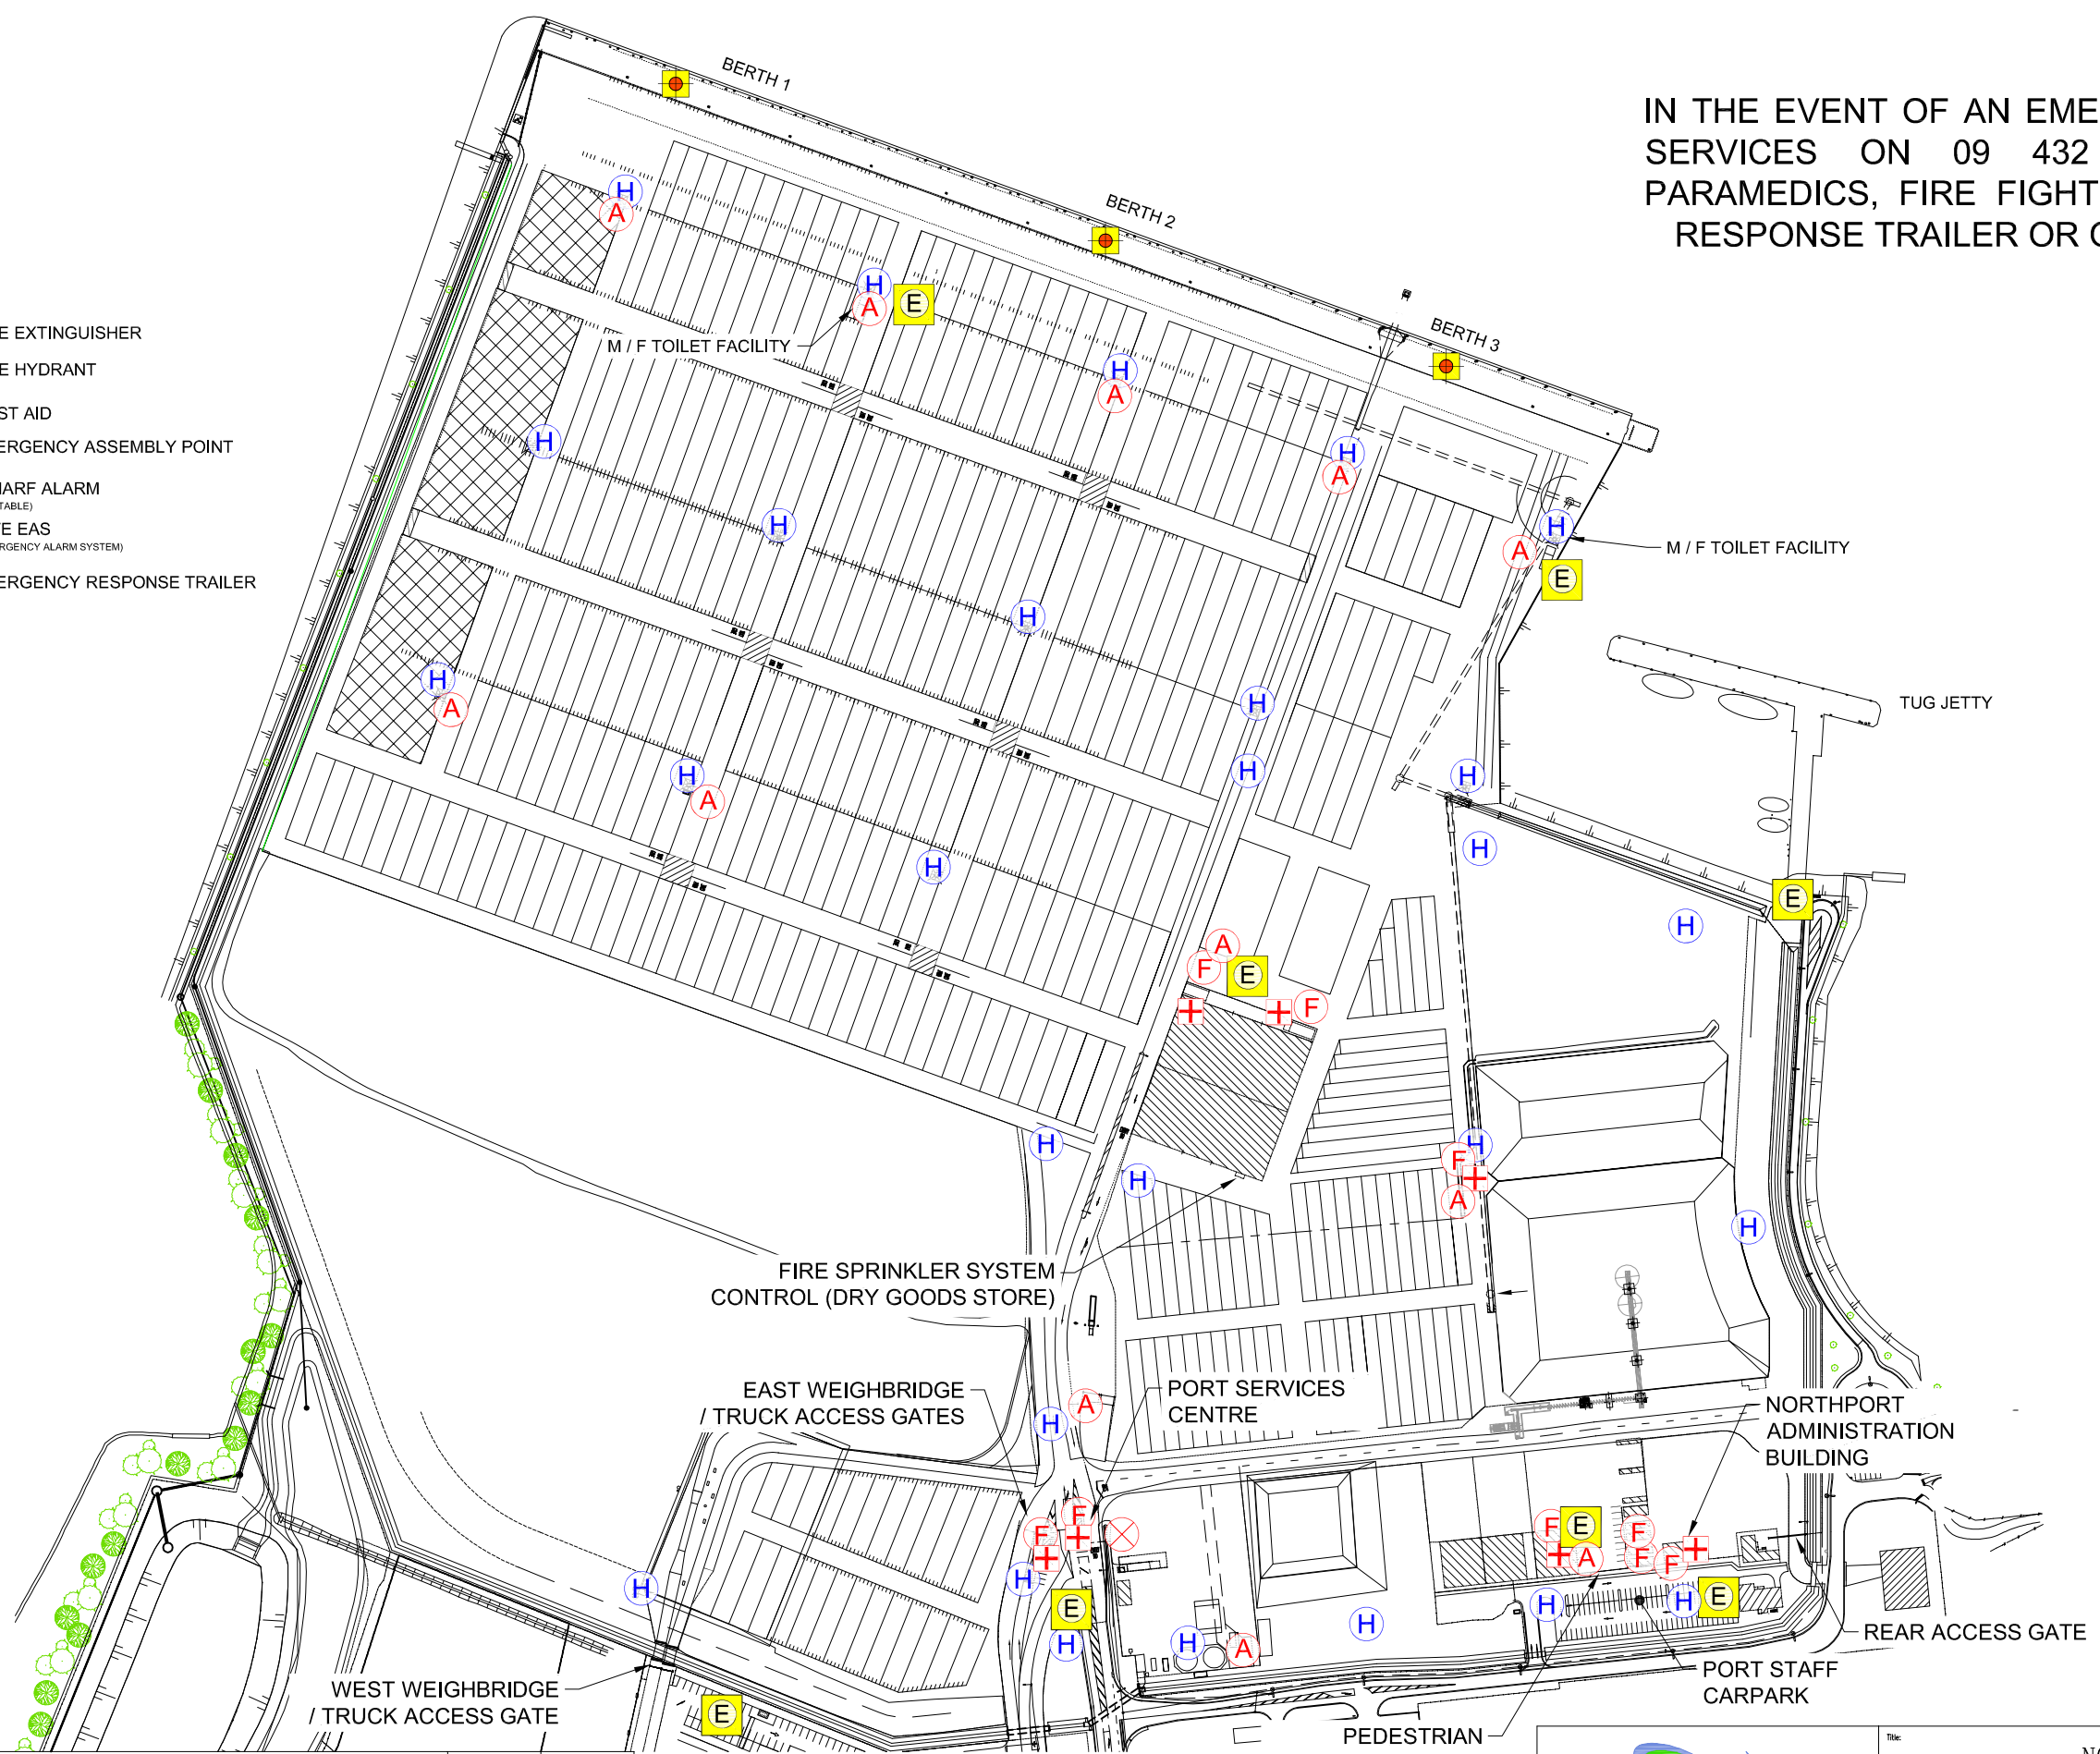

ISSUE	DATE	DETAILS	APPRVD	BY



**Northport**

P.O. BOX 848  
WHANGAREI, NEW ZEALAND  
TEL 09 432 5010, FAX 09 432 8749  
EMAIL ben.sweeny@northport.co.nz

<p><b>NORTHPORT FACILITY EMERGENCY SITE PLAN</b></p>			
Designed By	Dwg No	Date	Issue
B SWEENEY	D60-00-099	SEPT 2015	0
Scale	NTS	Sheet	1