


# LEGEND

- F FIRE EXTINGUISHER
- H FIRE HYDRANT
- + FIRST AID
- E EMERGENCY ASSEMBLY POINT
- WHARF ALARM (PORTABLE)
- A SITE EAS (EMERGENCY ALARM SYSTEM)
- T EMERGENCY RESPONSE TRAILER
- AED DEFIBRILLATOR

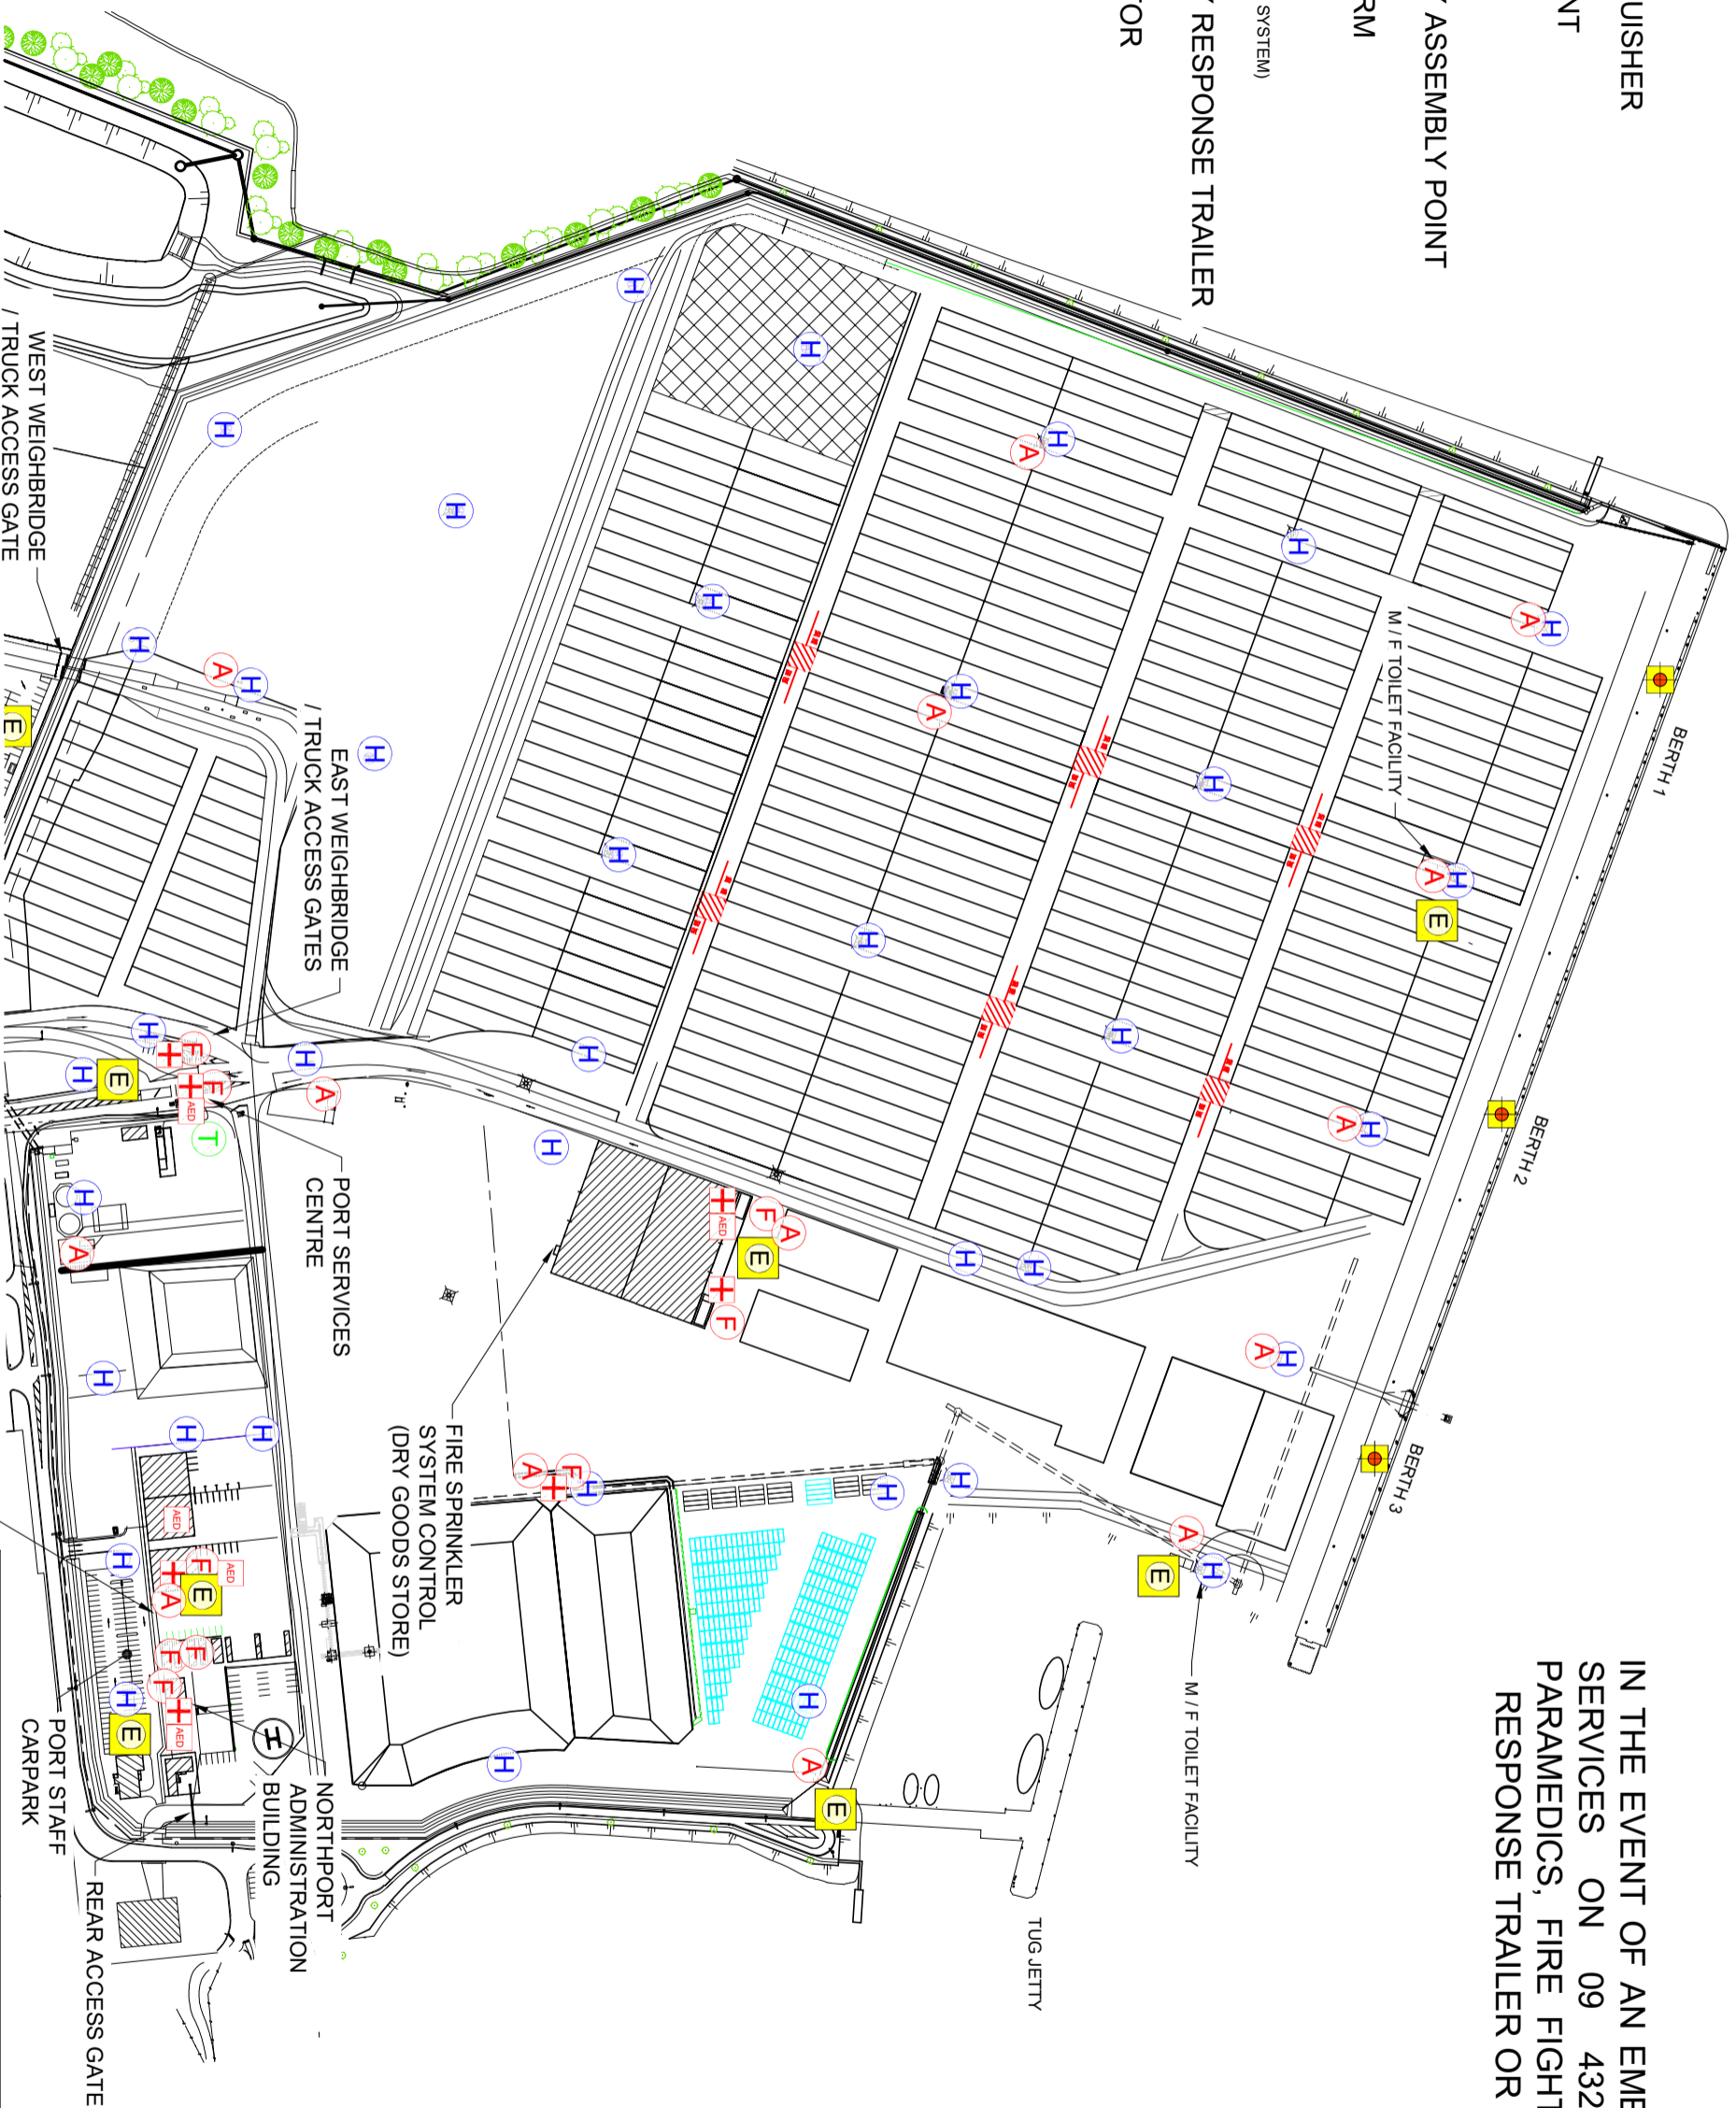

IN THE EVENT OF AN EMERGENCY, RING PORT SERVICES ON 09 432 5018 TO OBTAIN PARAMEDICS, FIRE FIGHTING, DEFIBRILLATOR, RESPONSE TRAILER OR OTHER ASSISTANCE

ISSUE	DATE	DETAILS	APPROD	BY

P.O. BOX 848  
 WHANGAREI, NEW ZEALAND  
 TEL. 09 432 5010, FAX 09 432 8749  
 EMAIL: ben.sweeney@northport.co.nz

## Northport

NORTHPORT FACILITY  
EMERGENCY SITE PLAN

Designed by	Drawn by	Scale	Issue
G. BLOMFIELD	N/S	1	5