
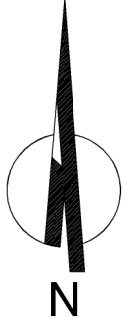
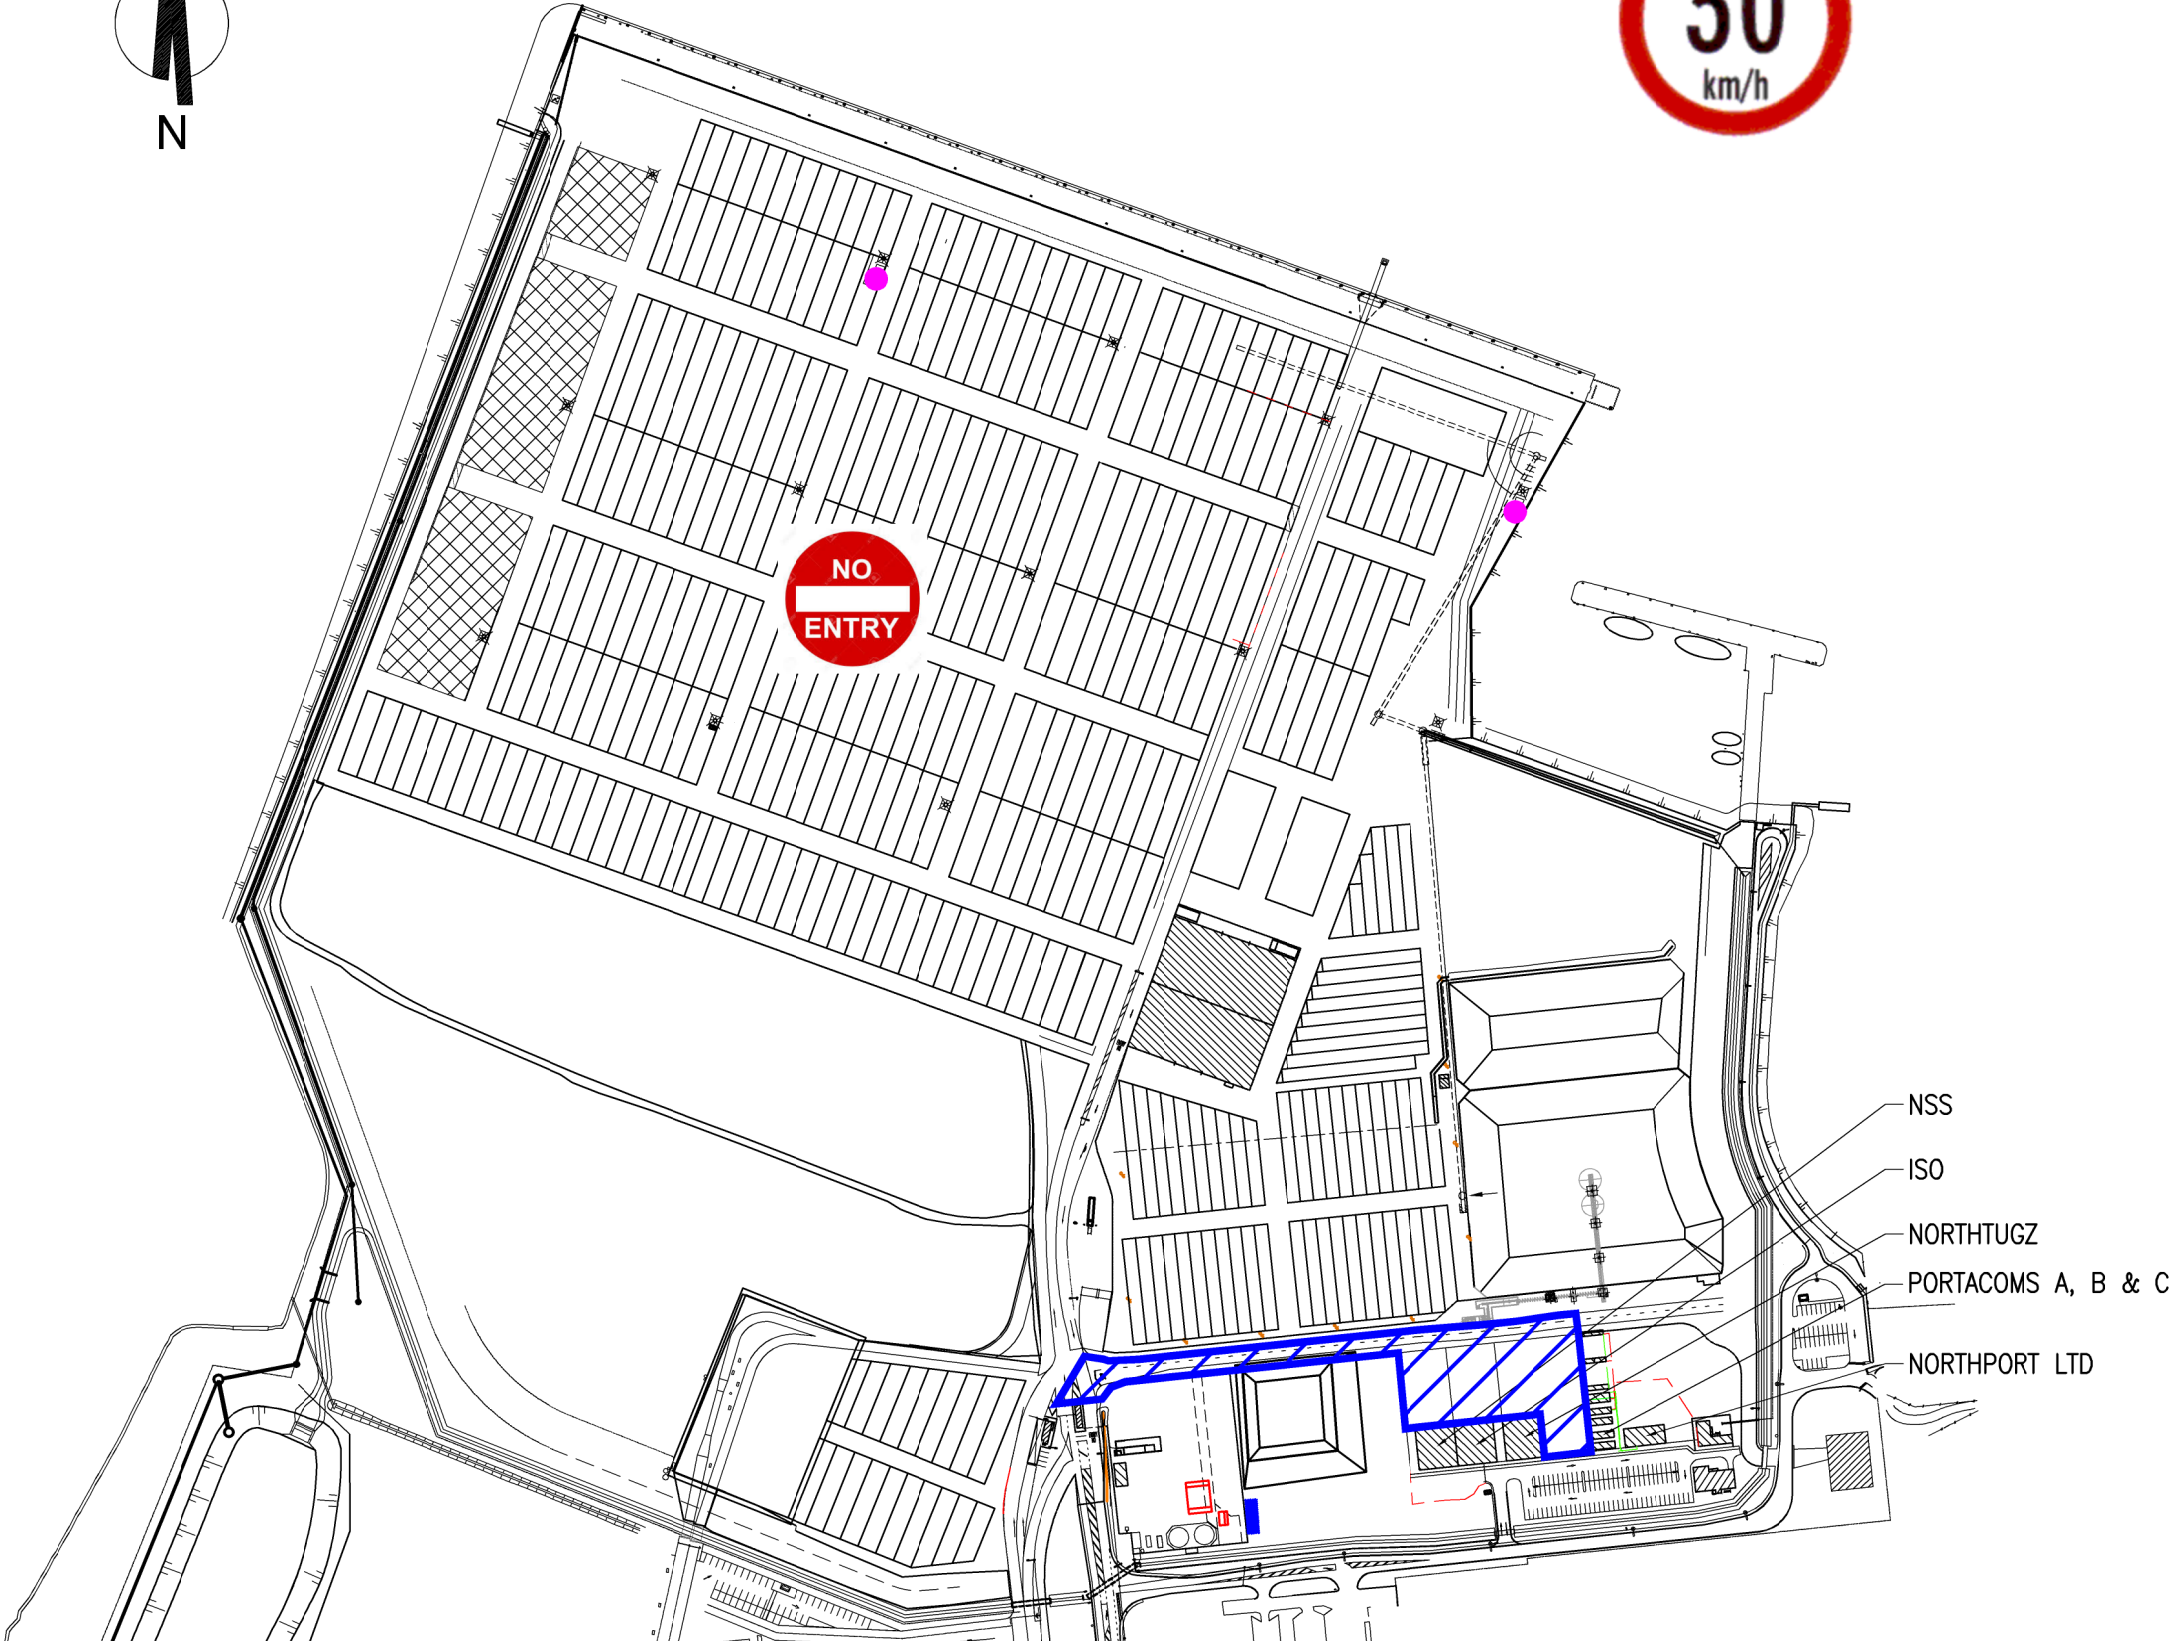


NOTATION:
 TOILET BLOCK



RESTRICTED BLUE ACCESS PASS



NOTE:
 -COORDINATES ARE IN TERMS OF GEODETIC DATUM 1949,
 Mt EDEN CIRCUIT.



P.O BOX 44
 RUAKAKA, NEW ZEALAND
 TEL 09 432 5010, FAX 09 432 8749
 EMAIL ben.sweeny@northport.co.nz

Title: NORTHPORT DEVELOPMENT TRAFFIC MANAGEMENT PLAN 2015				
Designed By:	Dwg No:	D60-00-093		Issue: C
Drawn:	Checked:	Scale:	Date:	Sheet:
B SWEENEY		1:2000(A1) 1:4000(A3)	AUG 2015	5

ISSUE	DATE	DETAILS	APPRVD	BY