



NOTATION:

● TOILET BLOCK

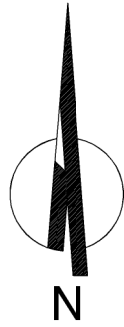

# RESTRICTED GREEN ACCESS PASS

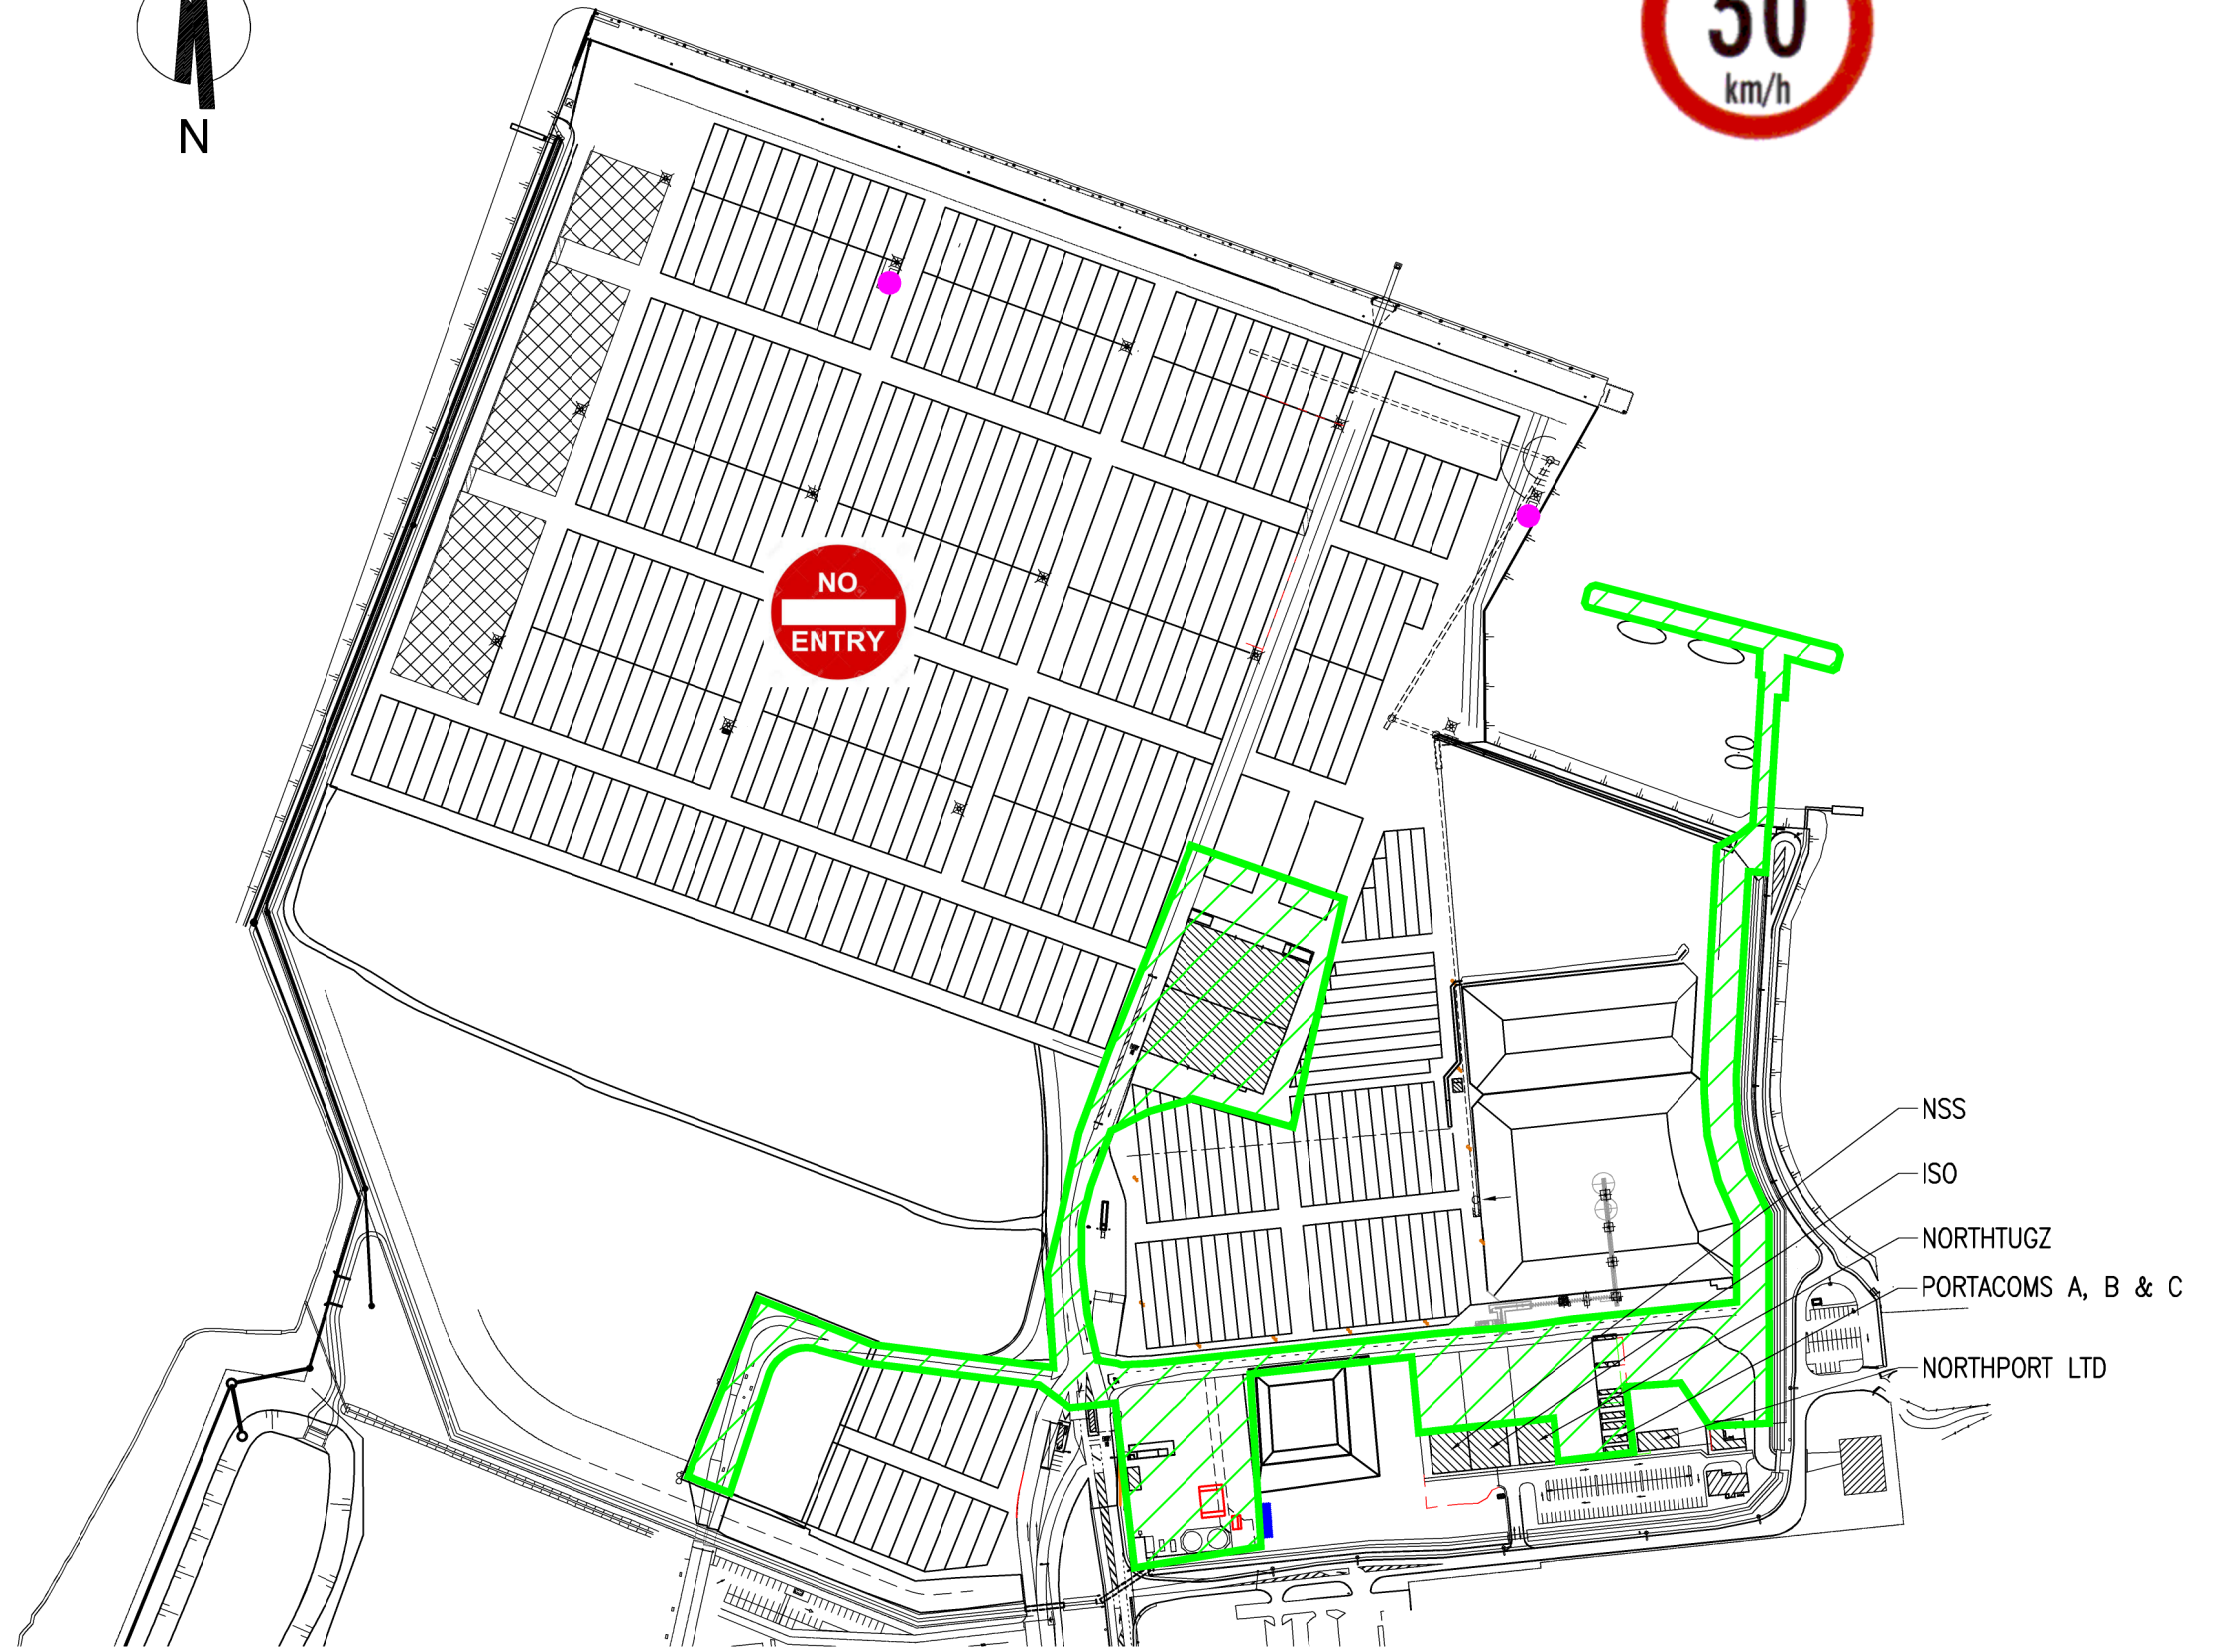

NOTE:  
-COORDINATES ARE IN TERMS OF GEODETIC DATUM 1949,  
Mt EDEN CIRCUIT.

P.O BOX 44  
RUAKAKA, NEW ZEALAND  
TEL 09 432 5010, FAX 09 432 8749  
EMAIL ben.sweeny@northport.co.nz

Title: NORTHPORT DEVELOPMENT TRAFFIC MANAGEMENT PLAN 2015			
Designed By:	Dwg No: D60-00-093	Issue: C	
Drawn: B SWEENEY	Checked:	Scale: 1:2000(A1) 1:4000(A3)	Date: AUG 2015 Sheet: 4

ISSUE	DATE	DETAILS	APPRVD	BY