



NOTATION:

● TOILET BLOCK

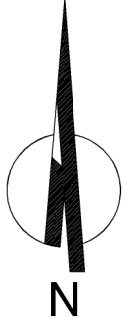

RESTRICTED RED ACCESS PASS

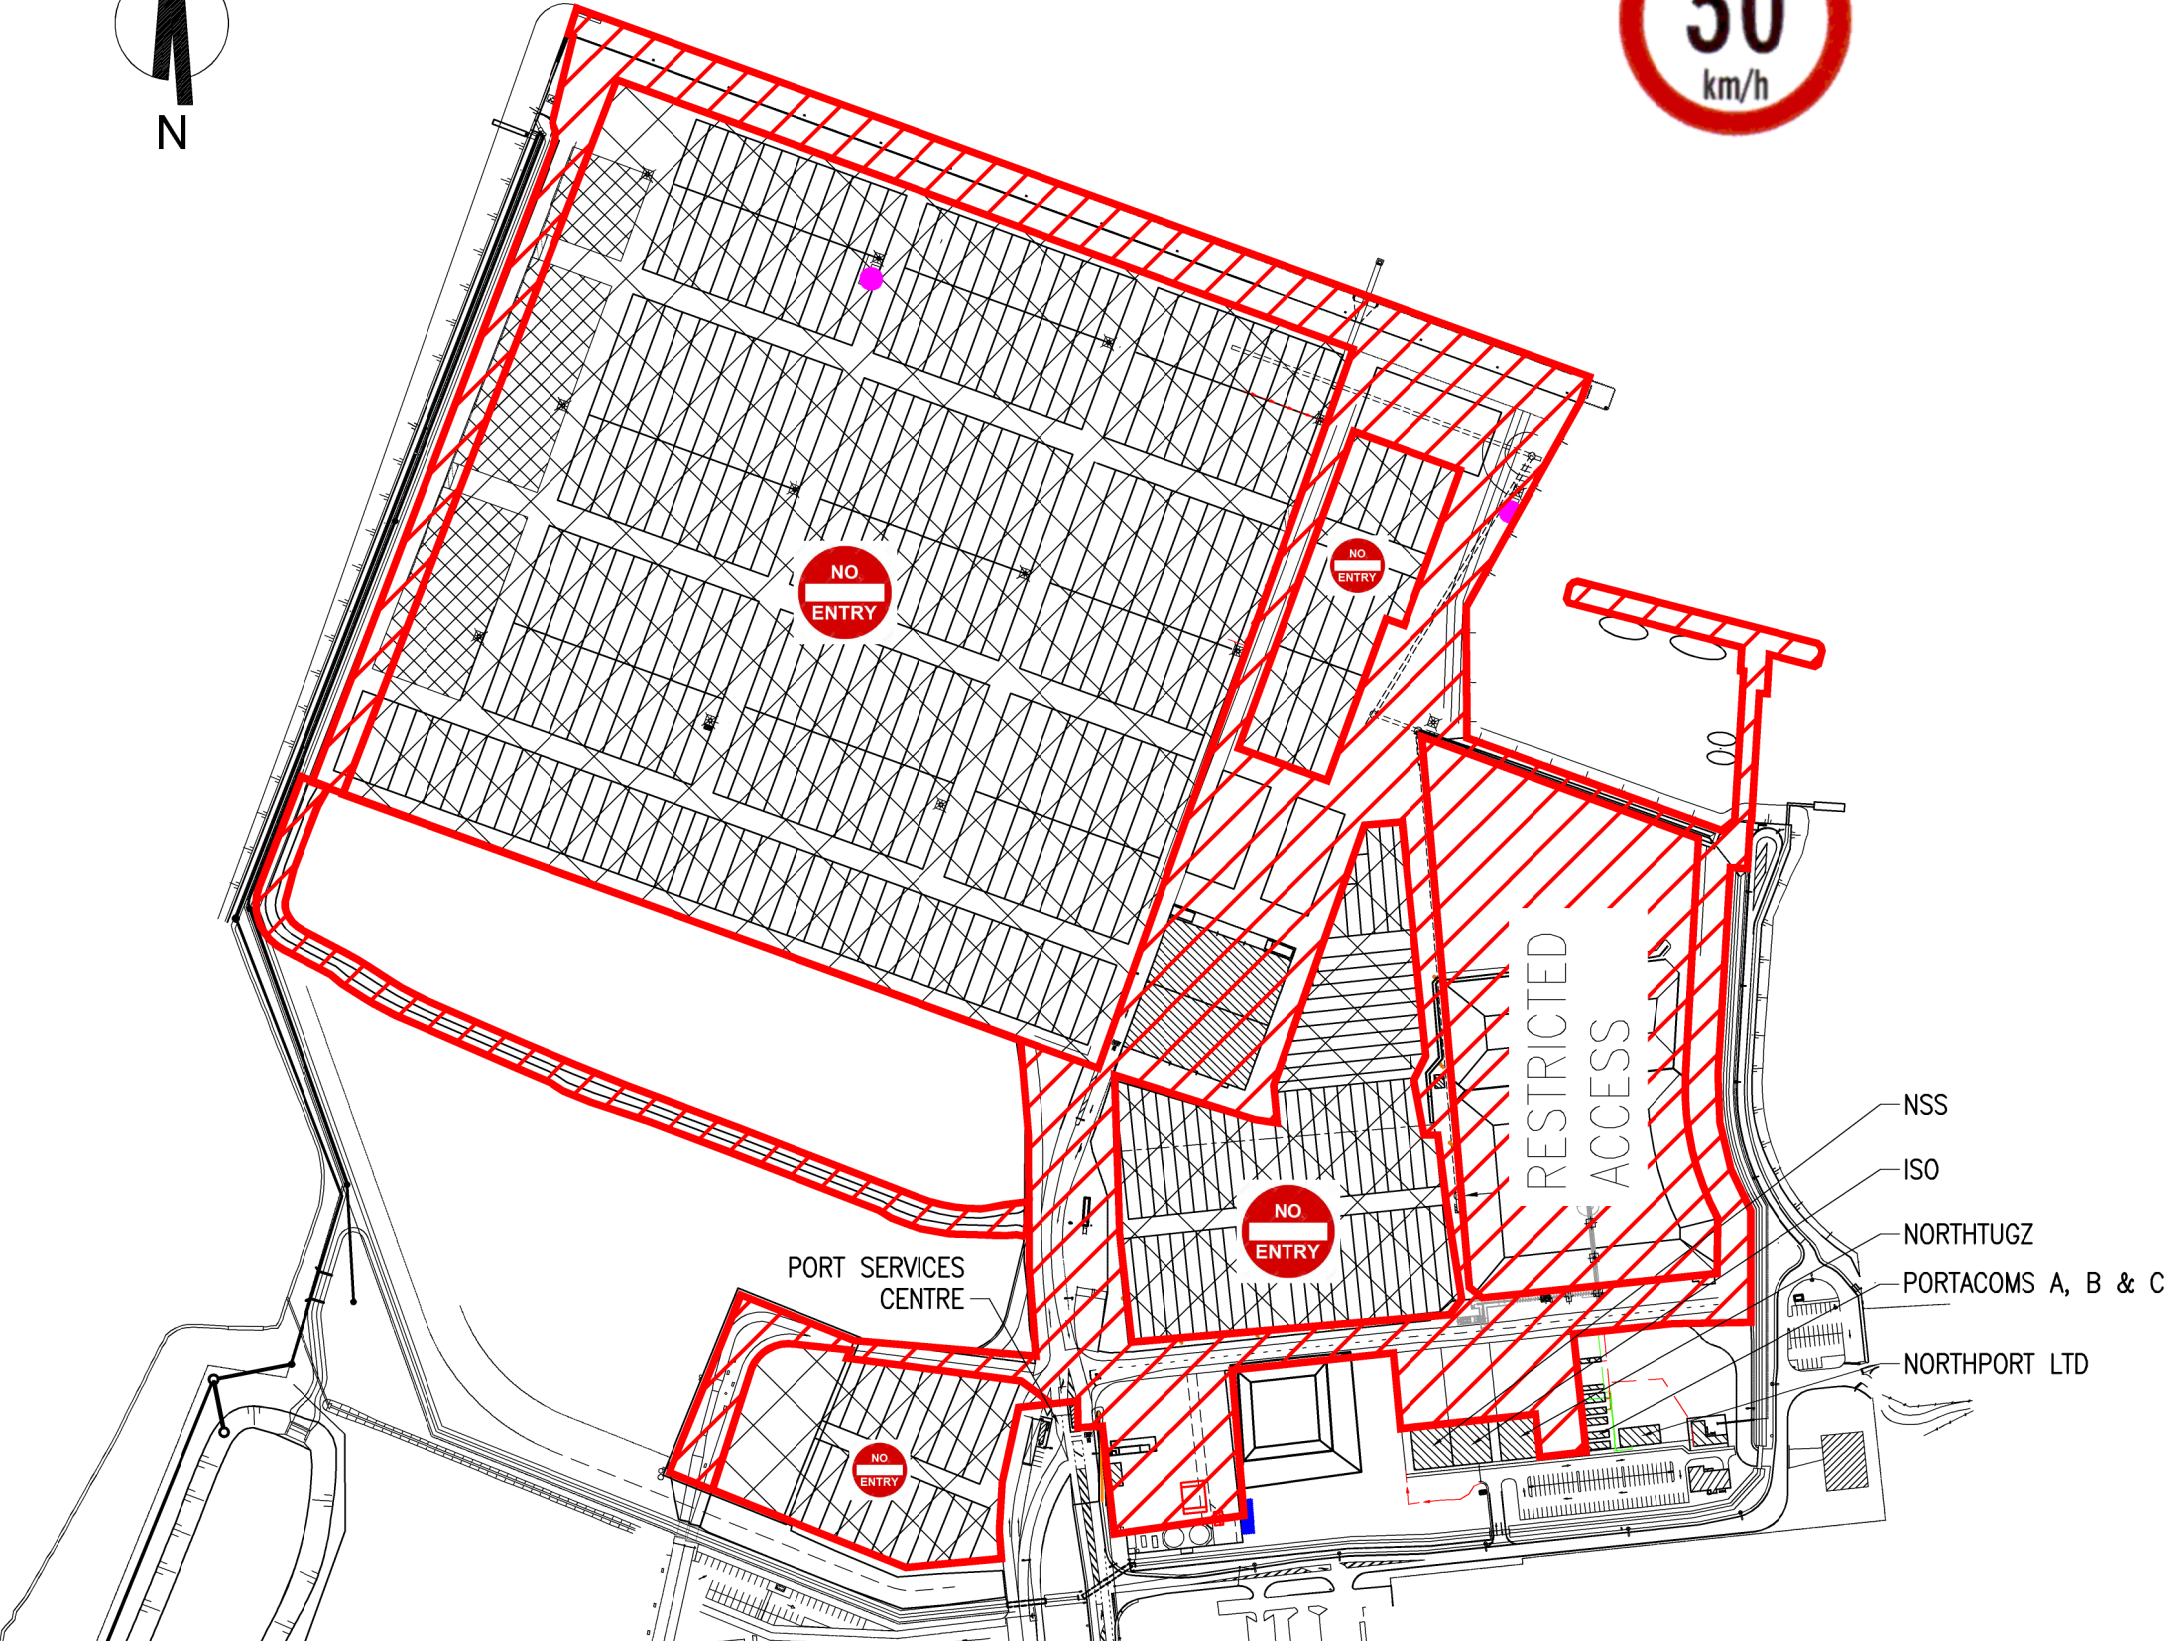

NOTE:  
-COORDINATES ARE IN TERMS OF GEODETIC DATUM 1949,  
Mt EDEN CIRCUIT.

P.O BOX 44  
RUAKAKA, NEW ZEALAND  
TEL 09 432 5010, FAX 09 432 8749  
EMAIL ben.sweeny@northport.co.nz

|  |                    |                                 |                            |
|--|--------------------|---------------------------------|----------------------------|
| Title: NORTHPORT DEVELOPMENT<br>TRAFFIC MANAGEMENT PLAN 2015 |                    |                                 |                            |
| Designed By:   | Dwg No: D60-00-093 | Issue: C                        |                            |
| Drawn: B SWEENEY   | Checked:           | Scale: 1:2000(A1)<br>1:4000(A3) | Date: AUG 2015<br>Sheet: 3 |

|       |      |         |        |    |
|-------|------|---------|--------|----|
| ISSUE | DATE | DETAILS | APPRVD | BY |
|       |      |         |        |    |
|       |      |         |        |    |
|       |      |         |        |    |