










LEGEND

-  FIRE EXTINGUISHER
-  FIRE HYDRANT
-  FIRST AID
-  EMERGENCY ASSEMBLY POINT
-  WHARF ALARM (PORTABLE)
-  SITE EAS (EMERGENCY ALARM SYSTEM)
-  EMERGENCY RESPONSE TRAILER
-  DEFIBRILLATOR

IN THE EVENT OF AN EMERGENCY, RING PORT SERVICES ON 09 432 5018 TO OBTAIN PARAMEDICS, FIRE FIGHTING, DEFIBRILLATOR, RESPONSE TRAILER OR OTHER ASSISTANCE

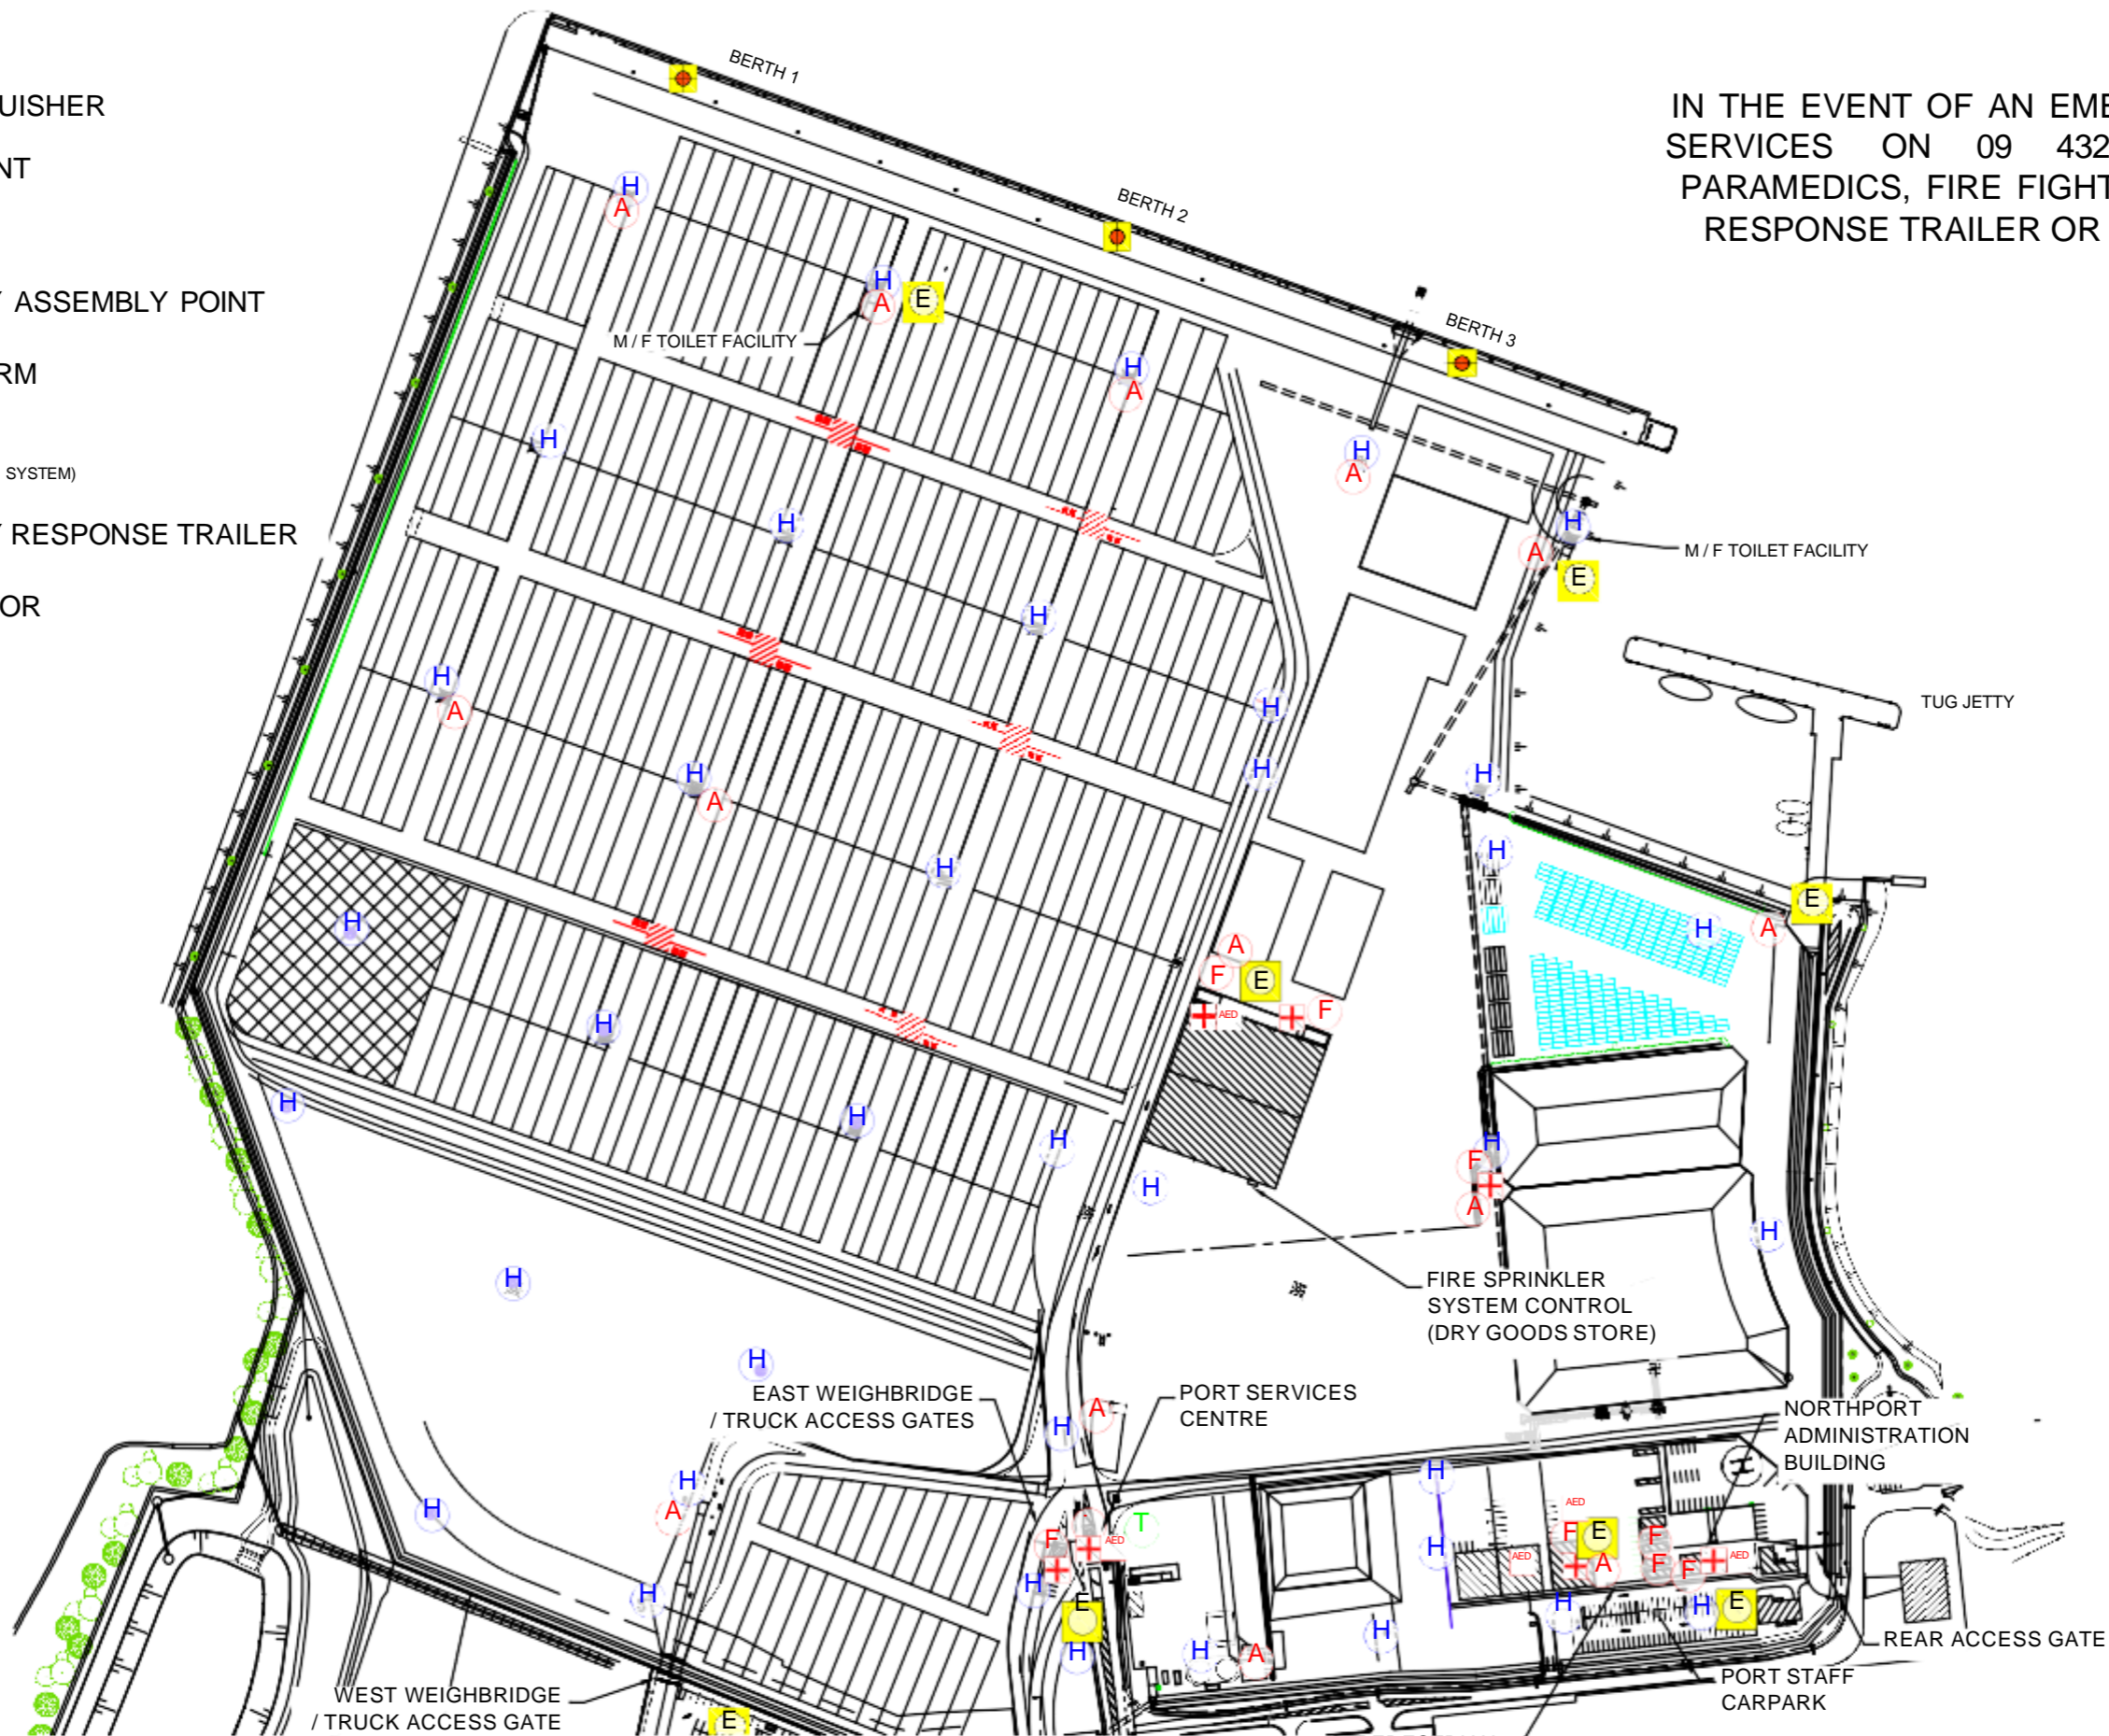

ISSUE	DATE	DETAILS	APPRD	BY



Northport

P.O. BOX 848
WHANGAREI, NEW ZEALAND
TEL: 09 432 5010, FAX 09 432 8149
EMAIL: ops.sworby@northport.co.nz

NORTHPORT FACILITY EMERGENCY SITE PLAN			
Project No	D60-00-099	Sheet	5
Author	G BLOWFIELD	Check	NTS
Date	NOV 2022	Scale	1